



Grunnmynd jarðhæðar

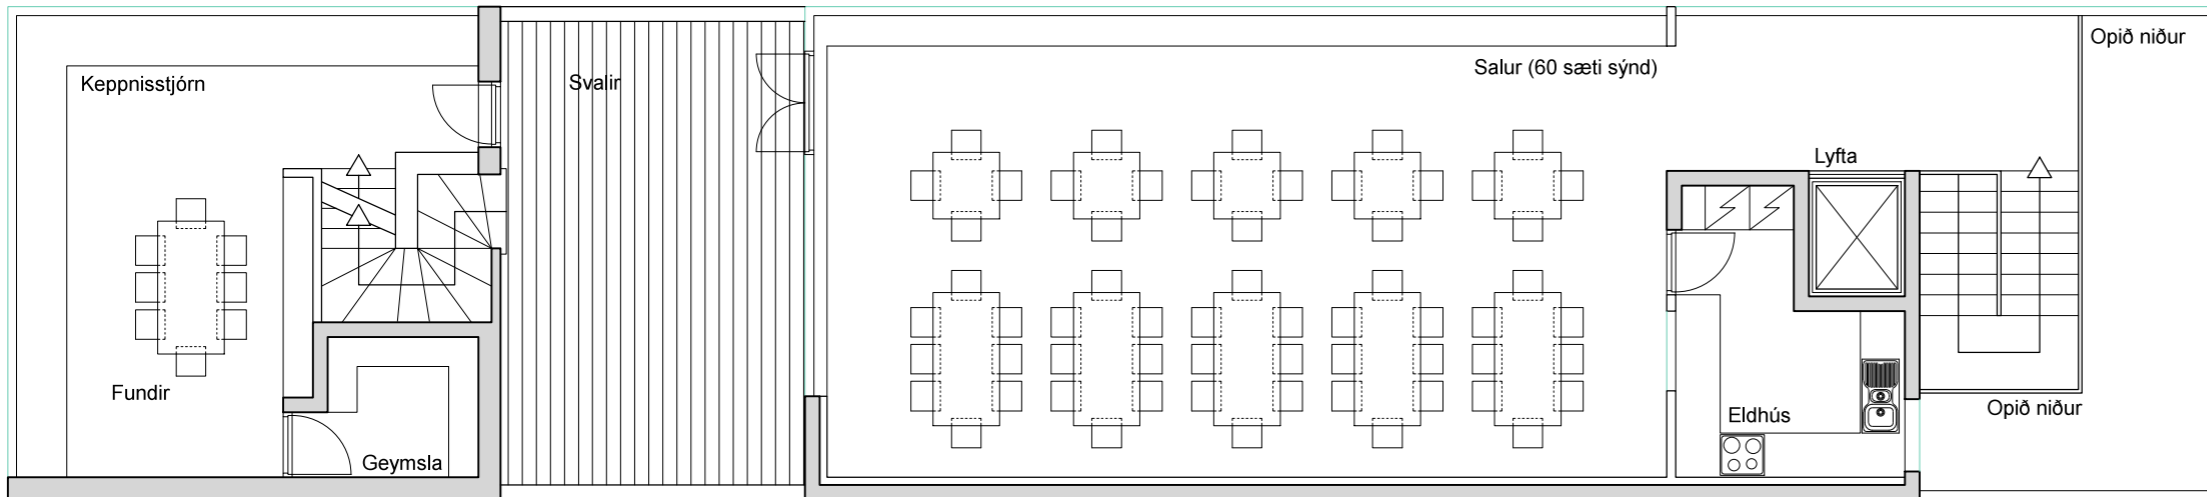

Grunnmynd 2. hæðar

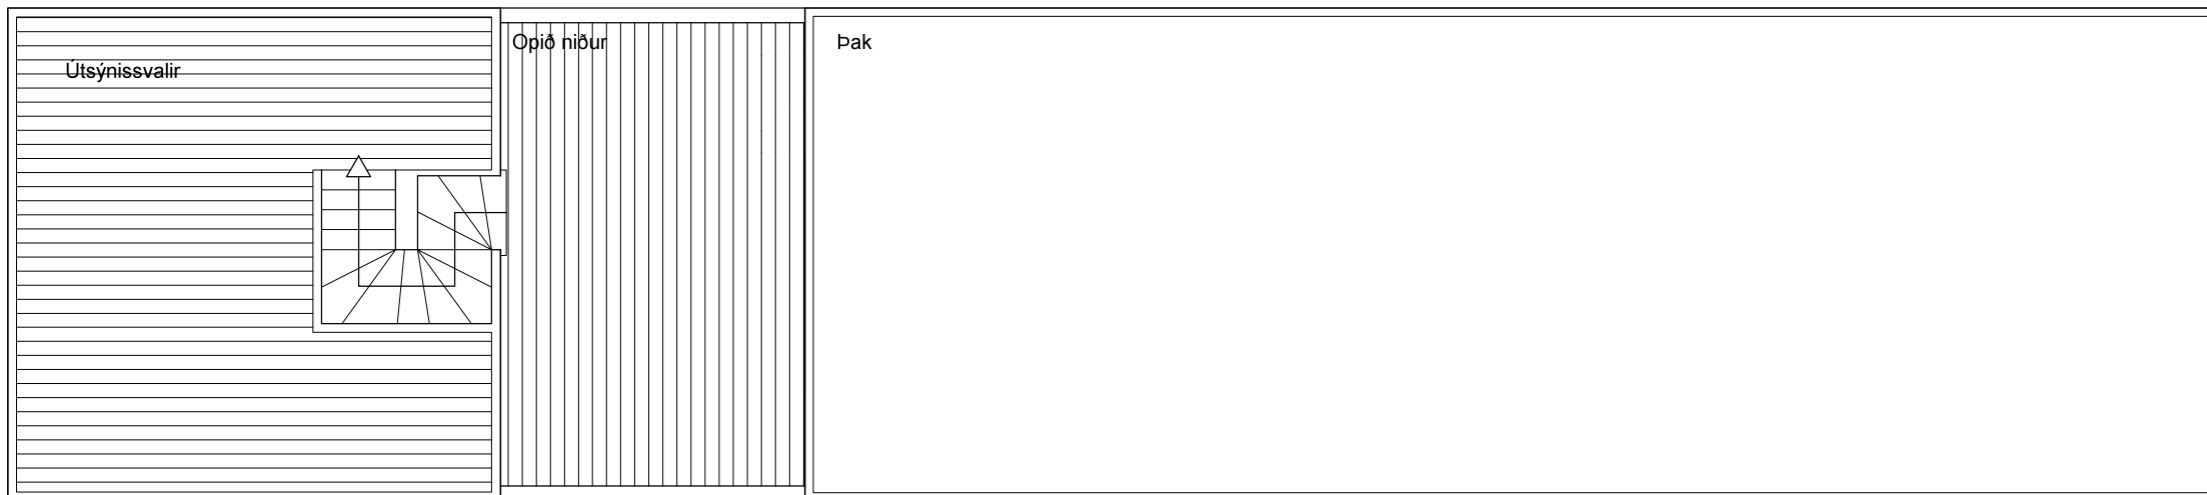

Þak

# 1 Brokey - klúbbhús

Grunnmyndir  
1:100 A3  
27 / 5 / 2016

Magnús Jensson kt.: 010372-3569

magnús jensson  
teiknistofa

Magnús Jensson  
Architect FAÍ  
s: +354 691 1641  
magnus@jensson.is  
<http://magnus.jensson.is>